

- LEGEND

ARTIFICIAL TURF MULTI-USE GAMES AREAS
2NO. 30.7 X 16.5M GAMES AREAS
4NO. 5.0 X 1.5M GOAL STORAGE AREAS
(1056M2)

PARISH COUNCIL OFFICE-TOILET-STORE
1NO. 7.2 X 4.4M
WITH ACCESSIBLE ENTRANCE RAMPS
(32M2)

POROUS ASPHALT PAVING (REPLACING
HARD CORE / MADE GROUND) WITH 5NO.
NEW CAR PARKING SPACES
(313M2)


POROUS ASPHALT PAVING (REPLACING
GRASS) WITH 12NO. NEW CAR PARKING
SPACES
(335M2)

COVERED CYCLE SHELTER WITH 12NO.
CYCLE PARKING CAPACITY

NON-TURF CRICKET PRACTICE FACILITY
(TWIN BAY) WITH SURROUNDING CAGE,
NETTING, AND BALL STOP FENCING
(234M2)

SOCCER SKILLS AREA WITH NEW
BENCH SEATING

NEW TREES
4NO.

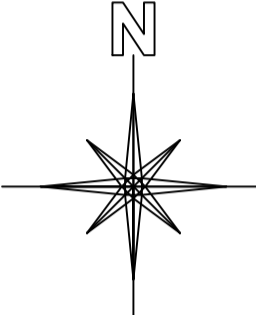

NOTES

DO NOT COPY, RE-PRINT OR RE-USE WITHOUT PERMISSION.

DO NOT SCALE FROM THIS DRAWING UNLESS FOR PLANNING PURPOSES.

ALL MEASUREMENTS ARE IN MILLIMETRES (MM) UNLESS STATED OTHERWISE.

BASE MAP REPRODUCED FROM ORDNANCE SURVEY MAP DATA © CROWN COPYRIGHT 2020.

ALL RIGHTS RESERVED. LICENCE NUMBER 100022432.


SAFETY HEALTH AND ENVIRONMENTAL (SHE) INFORMATION

IN ADDITION TO HAZARDS AND RISKS NORMALLY ASSOCIATED WITH THE TYPES OF WORK, NOTE ANY PROJECT SPECIFIC RISKS DETAILED ON THIS DRAWING.

RISKS LISTED HERE ARE NOT EXHAUSTIVE AND WILL BE DEVELOPED AND MITIGATED DURING TECHNICAL DESIGN, AND MANUFACTURING AND CONSTRUCTION PROJECT STAGES.

CONTROL MEASURES WILL BE APPLIED TO RESIDUAL RISKS AS APPROPRIATE AND ARE IDENTIFIED WITH HAZARD TRIANGLES.

INFORMATION RELATING TO USE, MAINTENANCE, AND DEMOLITION TO BE DETAILED IN DUE COURSE WITHIN A BUILDING MANUAL AND HEALTH AND SAFETY FILE.

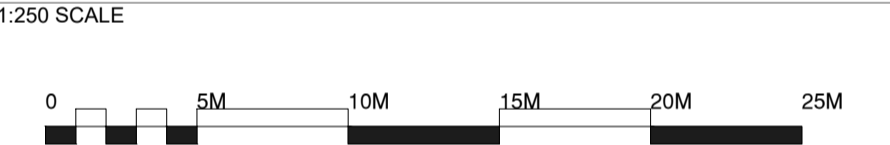

REVISION	DATE	DRAWN	DESCRIPTION
.00	15 11 2021	TB	ORIGINAL PLANNING PROPOSAL
.01	08 12 2021	TB	UPDATED PLANNING PROPOSAL

CLIENT

BLUNSDON PARISH COUNCIL

PROJECT

COMMUNITY SPORT AND
LEISURE ENHANCEMENTS

LOCATION

RECREATION GROUND
LINLEY ROAD
BLUNSDON
SN26 7AP

DRAWING TITLE

PROPOSED
SITE PLAN

STATUS

SPATIAL COORDINATION (PLANNING)

PROJECT NO. D21-023			
DRAWING NO. D21-023 / DWG / 0004			
SCALE 1:250		REVISION NO. .01	
SIZE A1		DRAWN TB	
		CHECKED	