


ARTIFICIAL TURF MULTI-USE GAMES AREAS
2NO. 30.7 X 16.5M GAMES AREAS
4NO. 5.0 X 1.5M GOAL STORAGE AREAS
(1056M2)

BOTH MULTI-USE GAMES AREAS WILL CONTAIN 3G ARTIFICIAL TURF SURFACES (40MM THICK) PARTIALLY IN-FILLED WITH SILICA SAND (FOR STABILITY) AND SBR (FOR PERFORMANCE), COLOURED GRASS GREEN, LAID OVER A STIFFENED SHOCK-PAD AND A POROUS ASPHALT SUBSTRATE FOR 5/6-A-SIDE FOOTBALL GAMES AND HOCKEY PRACTICE

REPLACEMENT 4.5M HIGH BALL STOP FENCING ONTO RETAINED MASONRY BRICK WALLS ENCLOSING THE GAMES AREAS AND NEW 4.5M BALL STOP FENCE CENTRALLY DIVIDING BOTH GAMES AREAS WITH ASSOCIATED GATED ENTRANCES FOR COMMUNITY AND SCHOOL ACCESS WILL COMPRISE STEEL OPEN MESH FENCING CONTAINING A GENERAL 200X50MM APERTURE (AND 66X50MM REBOUND APERTURE SECTION TO THE INTERNAL DIVIDING FENCE), FINISHED POLYESTER POWDER COATED RAL9005 JET BLACK OR RAL6005 MOSS GREEN, ALL SUPPORTED WITH AN INTERMEDIATE POST SYSTEM OF MATCHING COLOUR


FENCE PANELS INSULATED FROM POSTS USING NEOPRENE WASHERS TO BE FITTED TO EVERY FENCE POST / MESH FIXING POINT TO AID NOISE REDUCTION AND ACOUSTIC ATTENUATION BY REDUCING RATTLE AND VIBRATION FROM BALL IMPACTS

NEW 6.0M HIGH LED SPORTS AREA LIGHTING WILL COMPRISE STEEL MASTS FINISHED GALVANISED (Z275) SELF-COLOURED, MOUNTED WITH LED LUMINAIRES WITHIN ALUMINIUM HOUSINGS COLOURED RAL7001 SILVER GREY

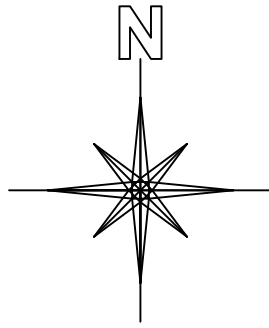

NOTES
DO NOT COPY, RE-PRINT OR RE-USE WITHOUT PERMISSION.
DO NOT SCALE FROM THIS DRAWING UNLESS FOR PLANNING PURPOSES.
ALL MEASUREMENTS ARE IN MILLIMETRES (MM) UNLESS STATED OTHERWISE.
BASE MAP REPRODUCED FROM ORDNANCE SURVEY MAP DATA © CROWN COPYRIGHT 2020.
ALL RIGHTS RESERVED. LICENCE NUMBER 100022432.

SAFETY HEALTH AND ENVIRONMENTAL (SHE) INFORMATION
IN ADDITION TO HAZARDS AND RISKS NORMALLY ASSOCIATED WITH THE TYPES OF WORK, NOTE ANY PROJECT SPECIFIC RISKS DETAILED ON THIS DRAWING.
RISKS LISTED HERE ARE NOT EXHAUSTIVE AND WILL BE DEVELOPED AND MITIGATED DURING TECHNICAL DESIGN, AND MANUFACTURING AND CONSTRUCTION PROJECT STAGES.
CONTROL MEASURES WILL BE APPLIED TO RESIDUAL RISKS AS APPROPRIATE AND ARE IDENTIFIED WITH HAZARD TRIANGLES.
INFORMATION RELATING TO USE, MAINTENANCE, AND DEMOLITION TO BE DETAILED IN DUE COURSE WITHIN A BUILDING MANUAL AND HEALTH AND SAFETY FILE.

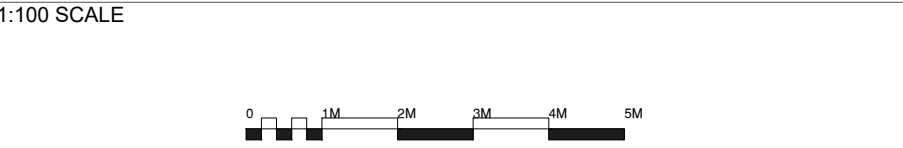

REVISION	DATE	DRAWN	DESCRIPTION
.00	15 11 2021	TB	ORIGINAL PLANNING PROPOSAL
.01	08 12 2021	TB	UPDATED PLANNING PROPOSAL
.02	02 01 2022	TB	UPDATED PLANNING PROPOSAL

CLIENT
BLUNSDON PARISH COUNCIL

PROJECT
COMMUNITY SPORT AND LEISURE ENHANCEMENTS

LOCATION
**RECREATION GROUND
LINLEY ROAD
BLUNSDON
SN26 7AP**

DRAWING TITLE
PROPOSED MULTI-USE GAMES AREAS

STATUS
SPATIAL COORDINATION (PLANNING)

PROJECT NO. D21-023			
DRAWING NO. D21-023 / DWG / 0006			REVISION NO. .02
SCALE 1:100	SIZE A1	DRAWN TB	CHECKED