


Revision 1 – 9<sup>th</sup> February 2017

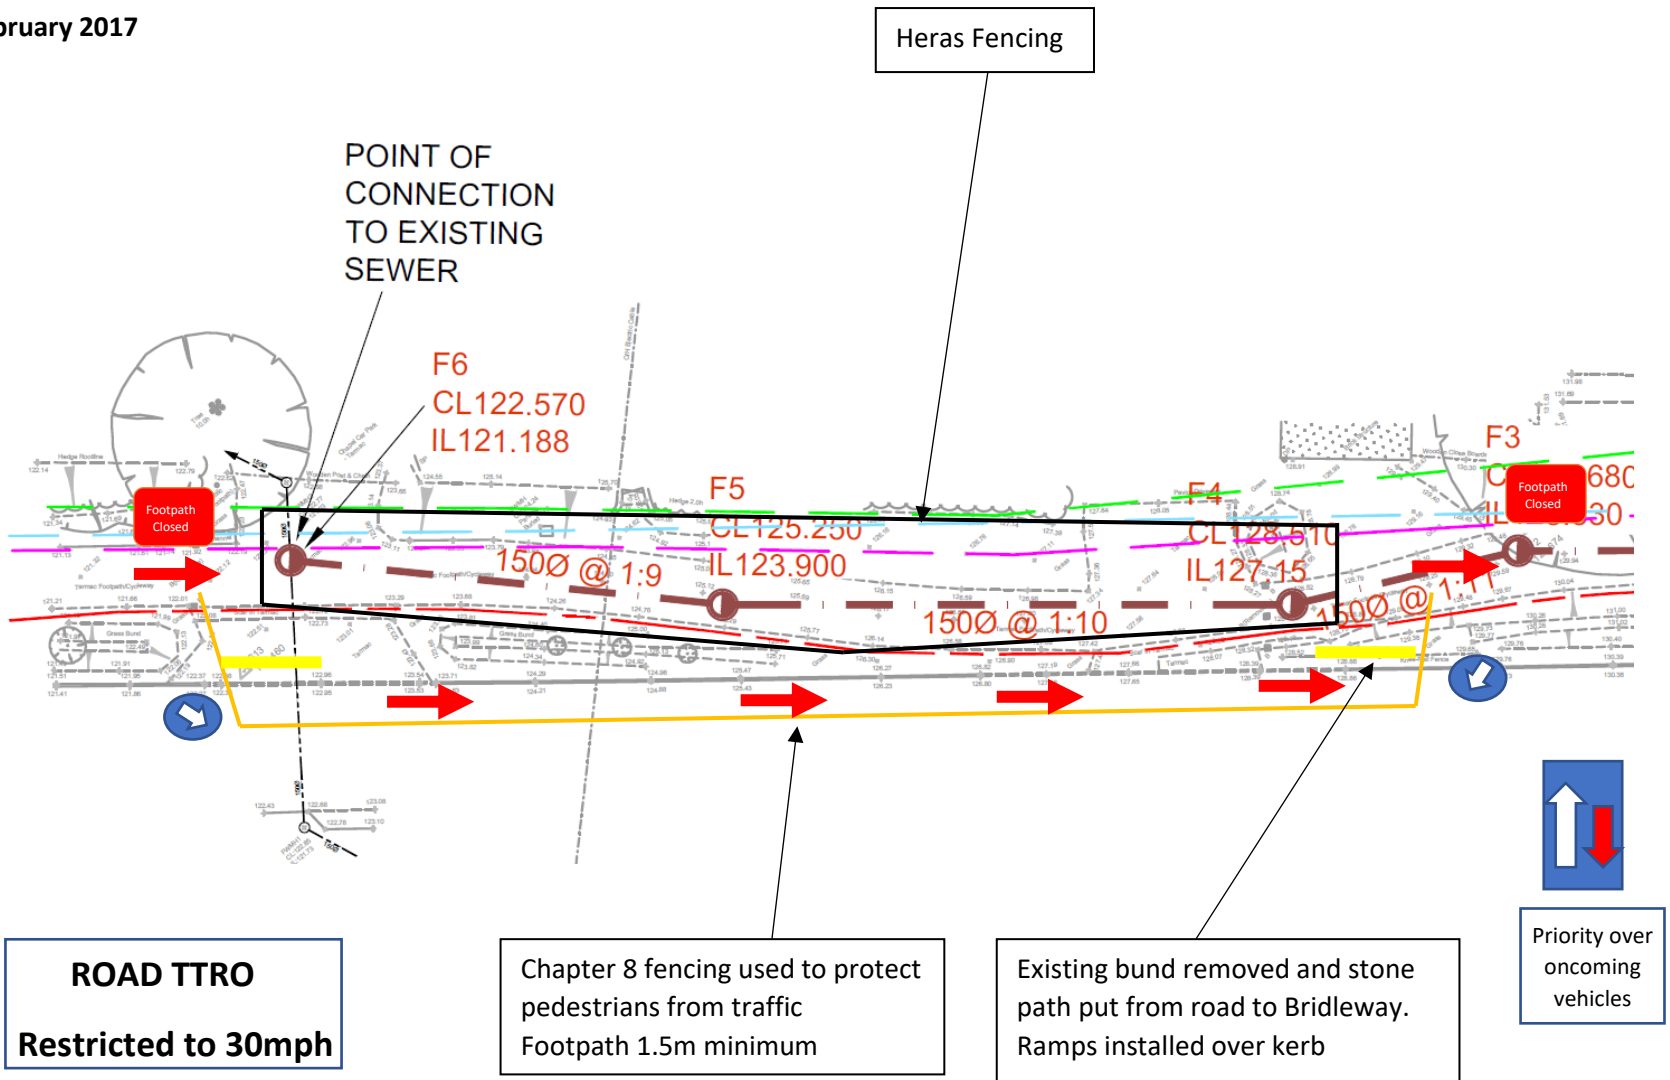

**Traffic Management at Connection for Section 104 Blunsdon Hill**